



©

BRIGGS HOMES plans are COPYRIGHT PROTECTED. Unauthorized use or reproduction of these plans without the express, written consent of Briggs Homes is prohibited.


- * Some features shown in these plans are optional.
- * Elevations are renderings only. The sidewalk, driveway, steps and landscaping are subject to change based on the lot selected by the buyer. Trees are not included. Plans are subject to change without prior notice.
- * Soffits and/or dropped ceilings may be required to effectively install the mechanicals including but not limited to HVAC, electric and plumbing and may not be shown on these plans. Please consult your Briggs Homes representative for more information.
- * All construction specifications in these plan sets are to meet applicable local building codes.
- * Presumptive soil pressure is 2000lbs/sf.
- * Tempered glass installed where required by code.
- * Plans have been generated with the aid of a computer aided drafting system.
- * Dimensions and notations on plans have preference over graphic depictions. Any discrepancies found on plans should be forwarded to the Planning & Design Department at Briggs Homes.

849 Sq. Ft. 1st Floor
860 Sq.Ft 2nd. Floor (1709 Sq.Ft. Living)
470 Sq.Ft. Garage
90 Sq.Ft. Covered Porch (2269 Sq.Ft. TOTAL)

Exterior Walls 16" O.C.
Interior Walls 24" O.C.


*Not to Scale

Briggs Homes 1021 Majestic Dr. STE 310 Lexington KY 40513	Office: 223-1278	Model	Callaway
	Fax: 223-1289		

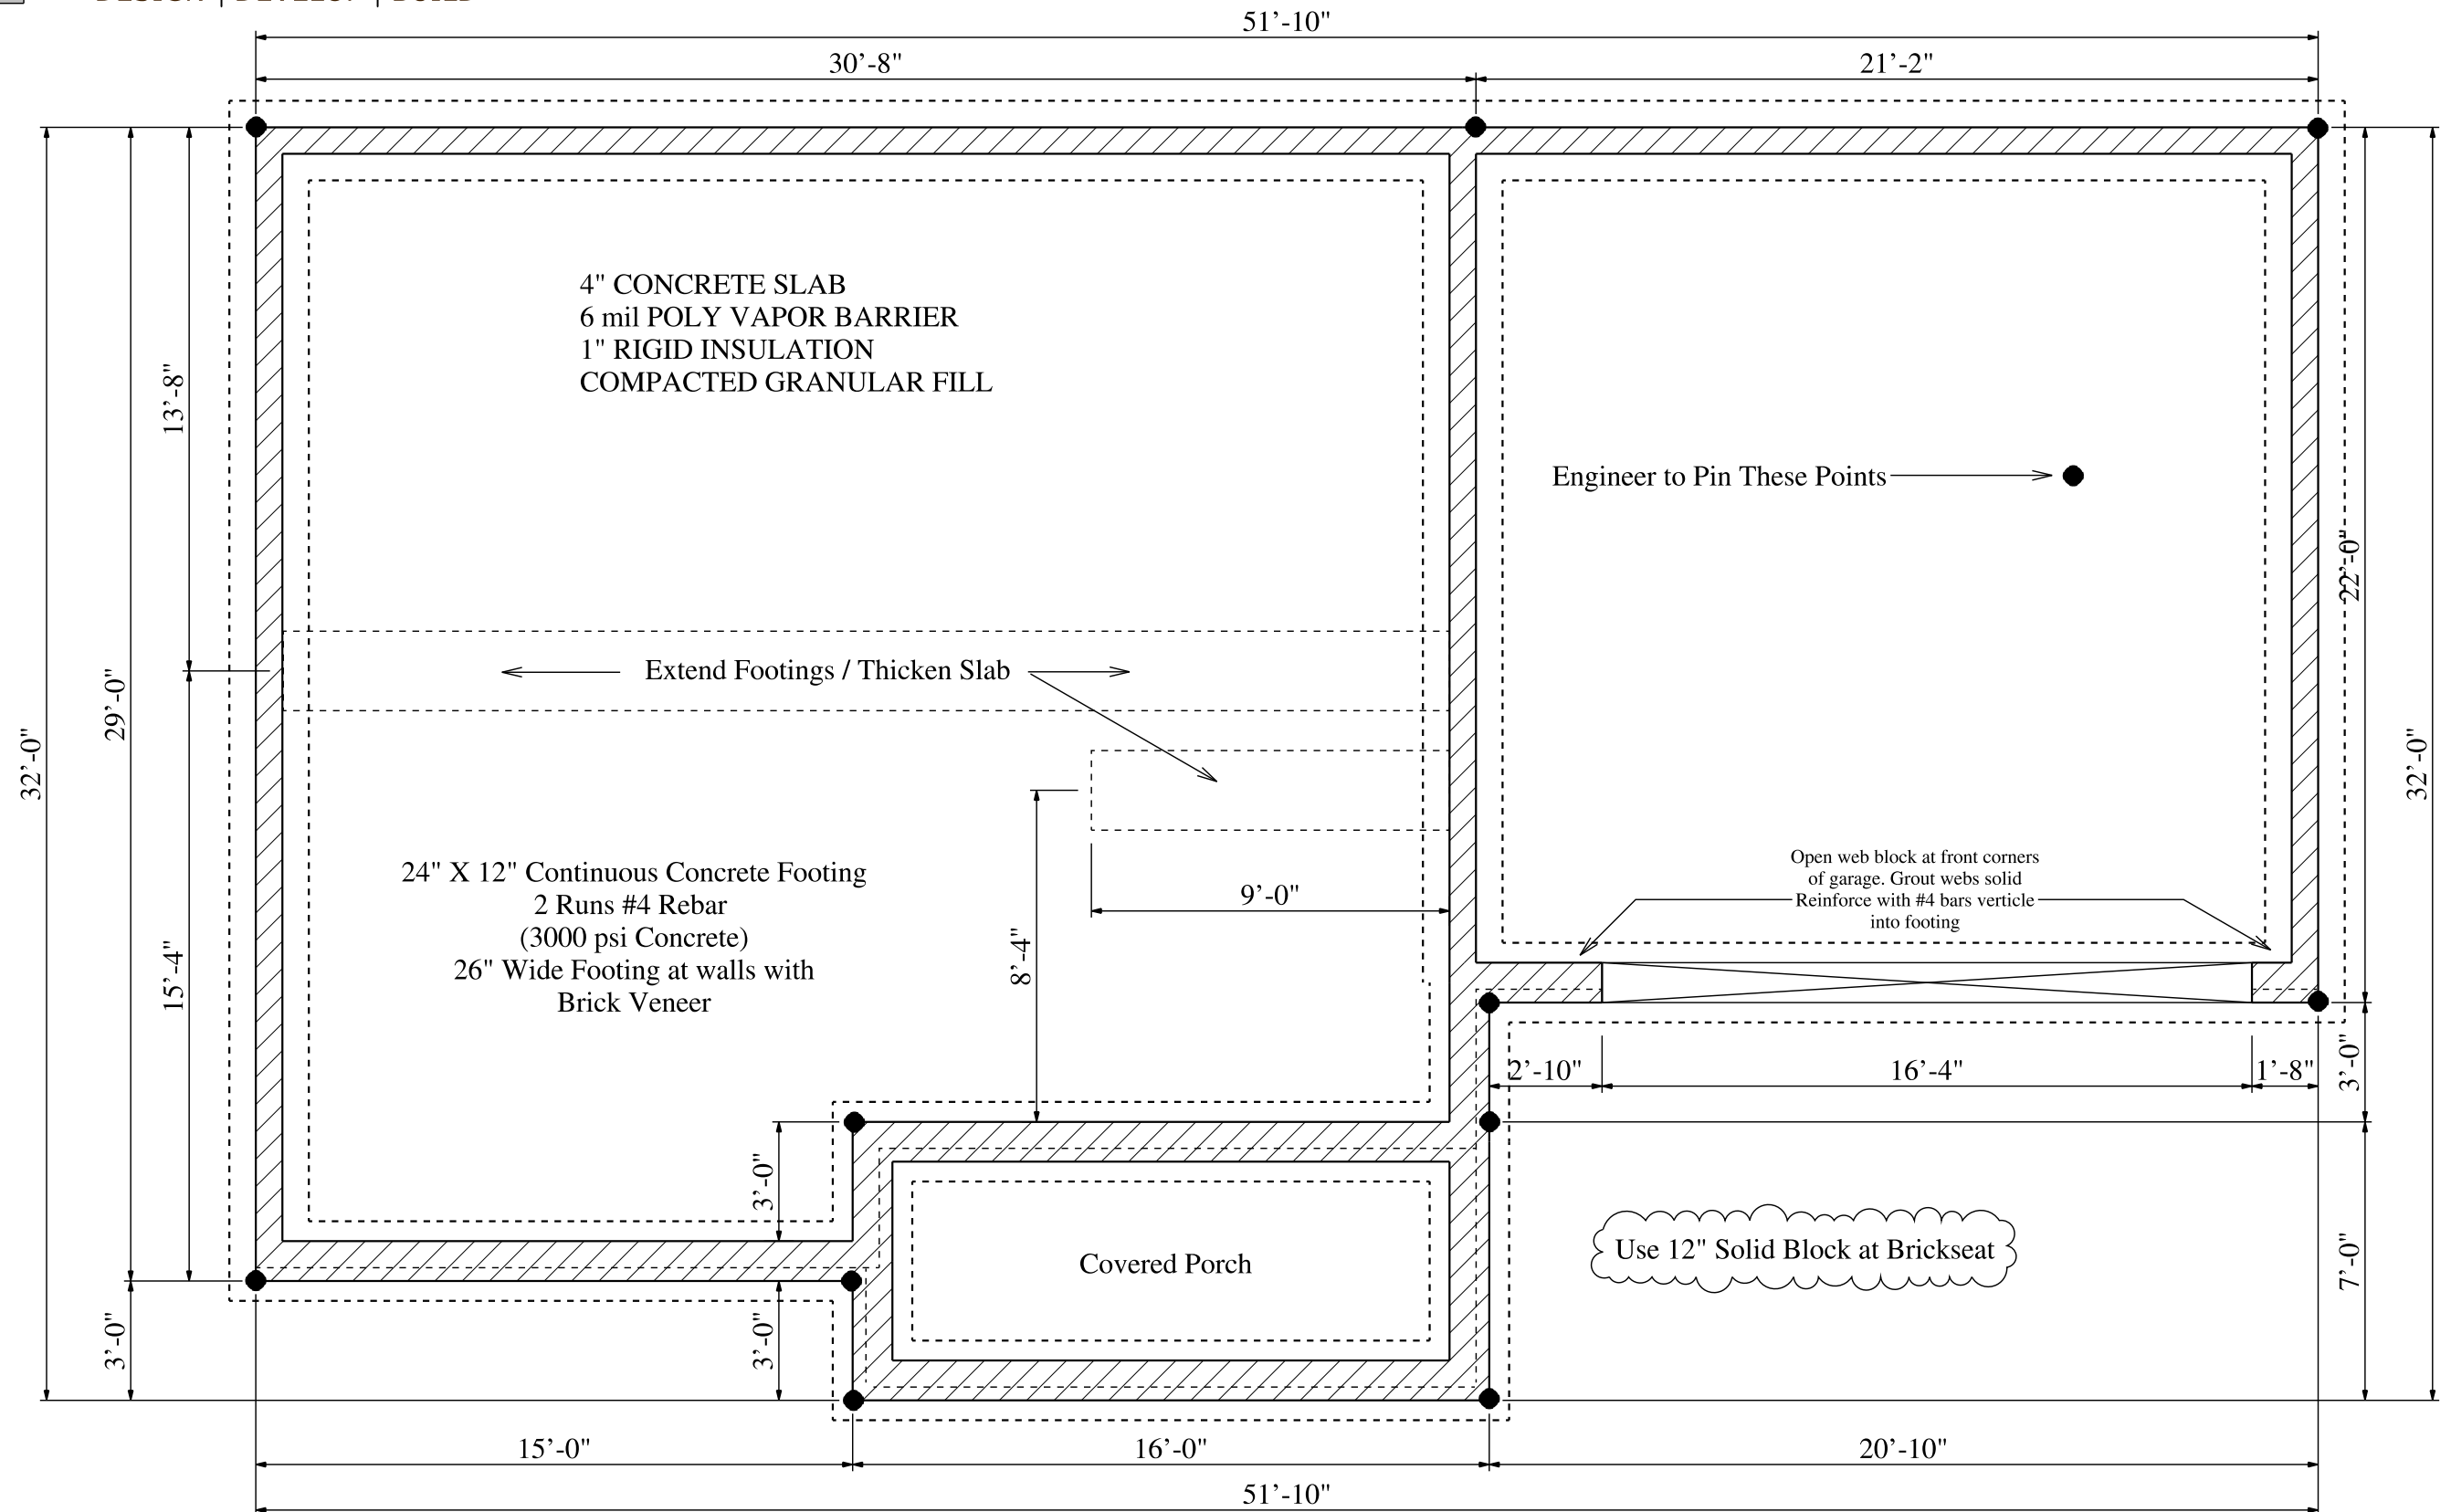

*Not to Scale

Briggs Homes 1021 Majestic Dr. STE 310 Lexington KY 40513	Office: 223-1278	Model	Callaway
	Fax: 223-1289		

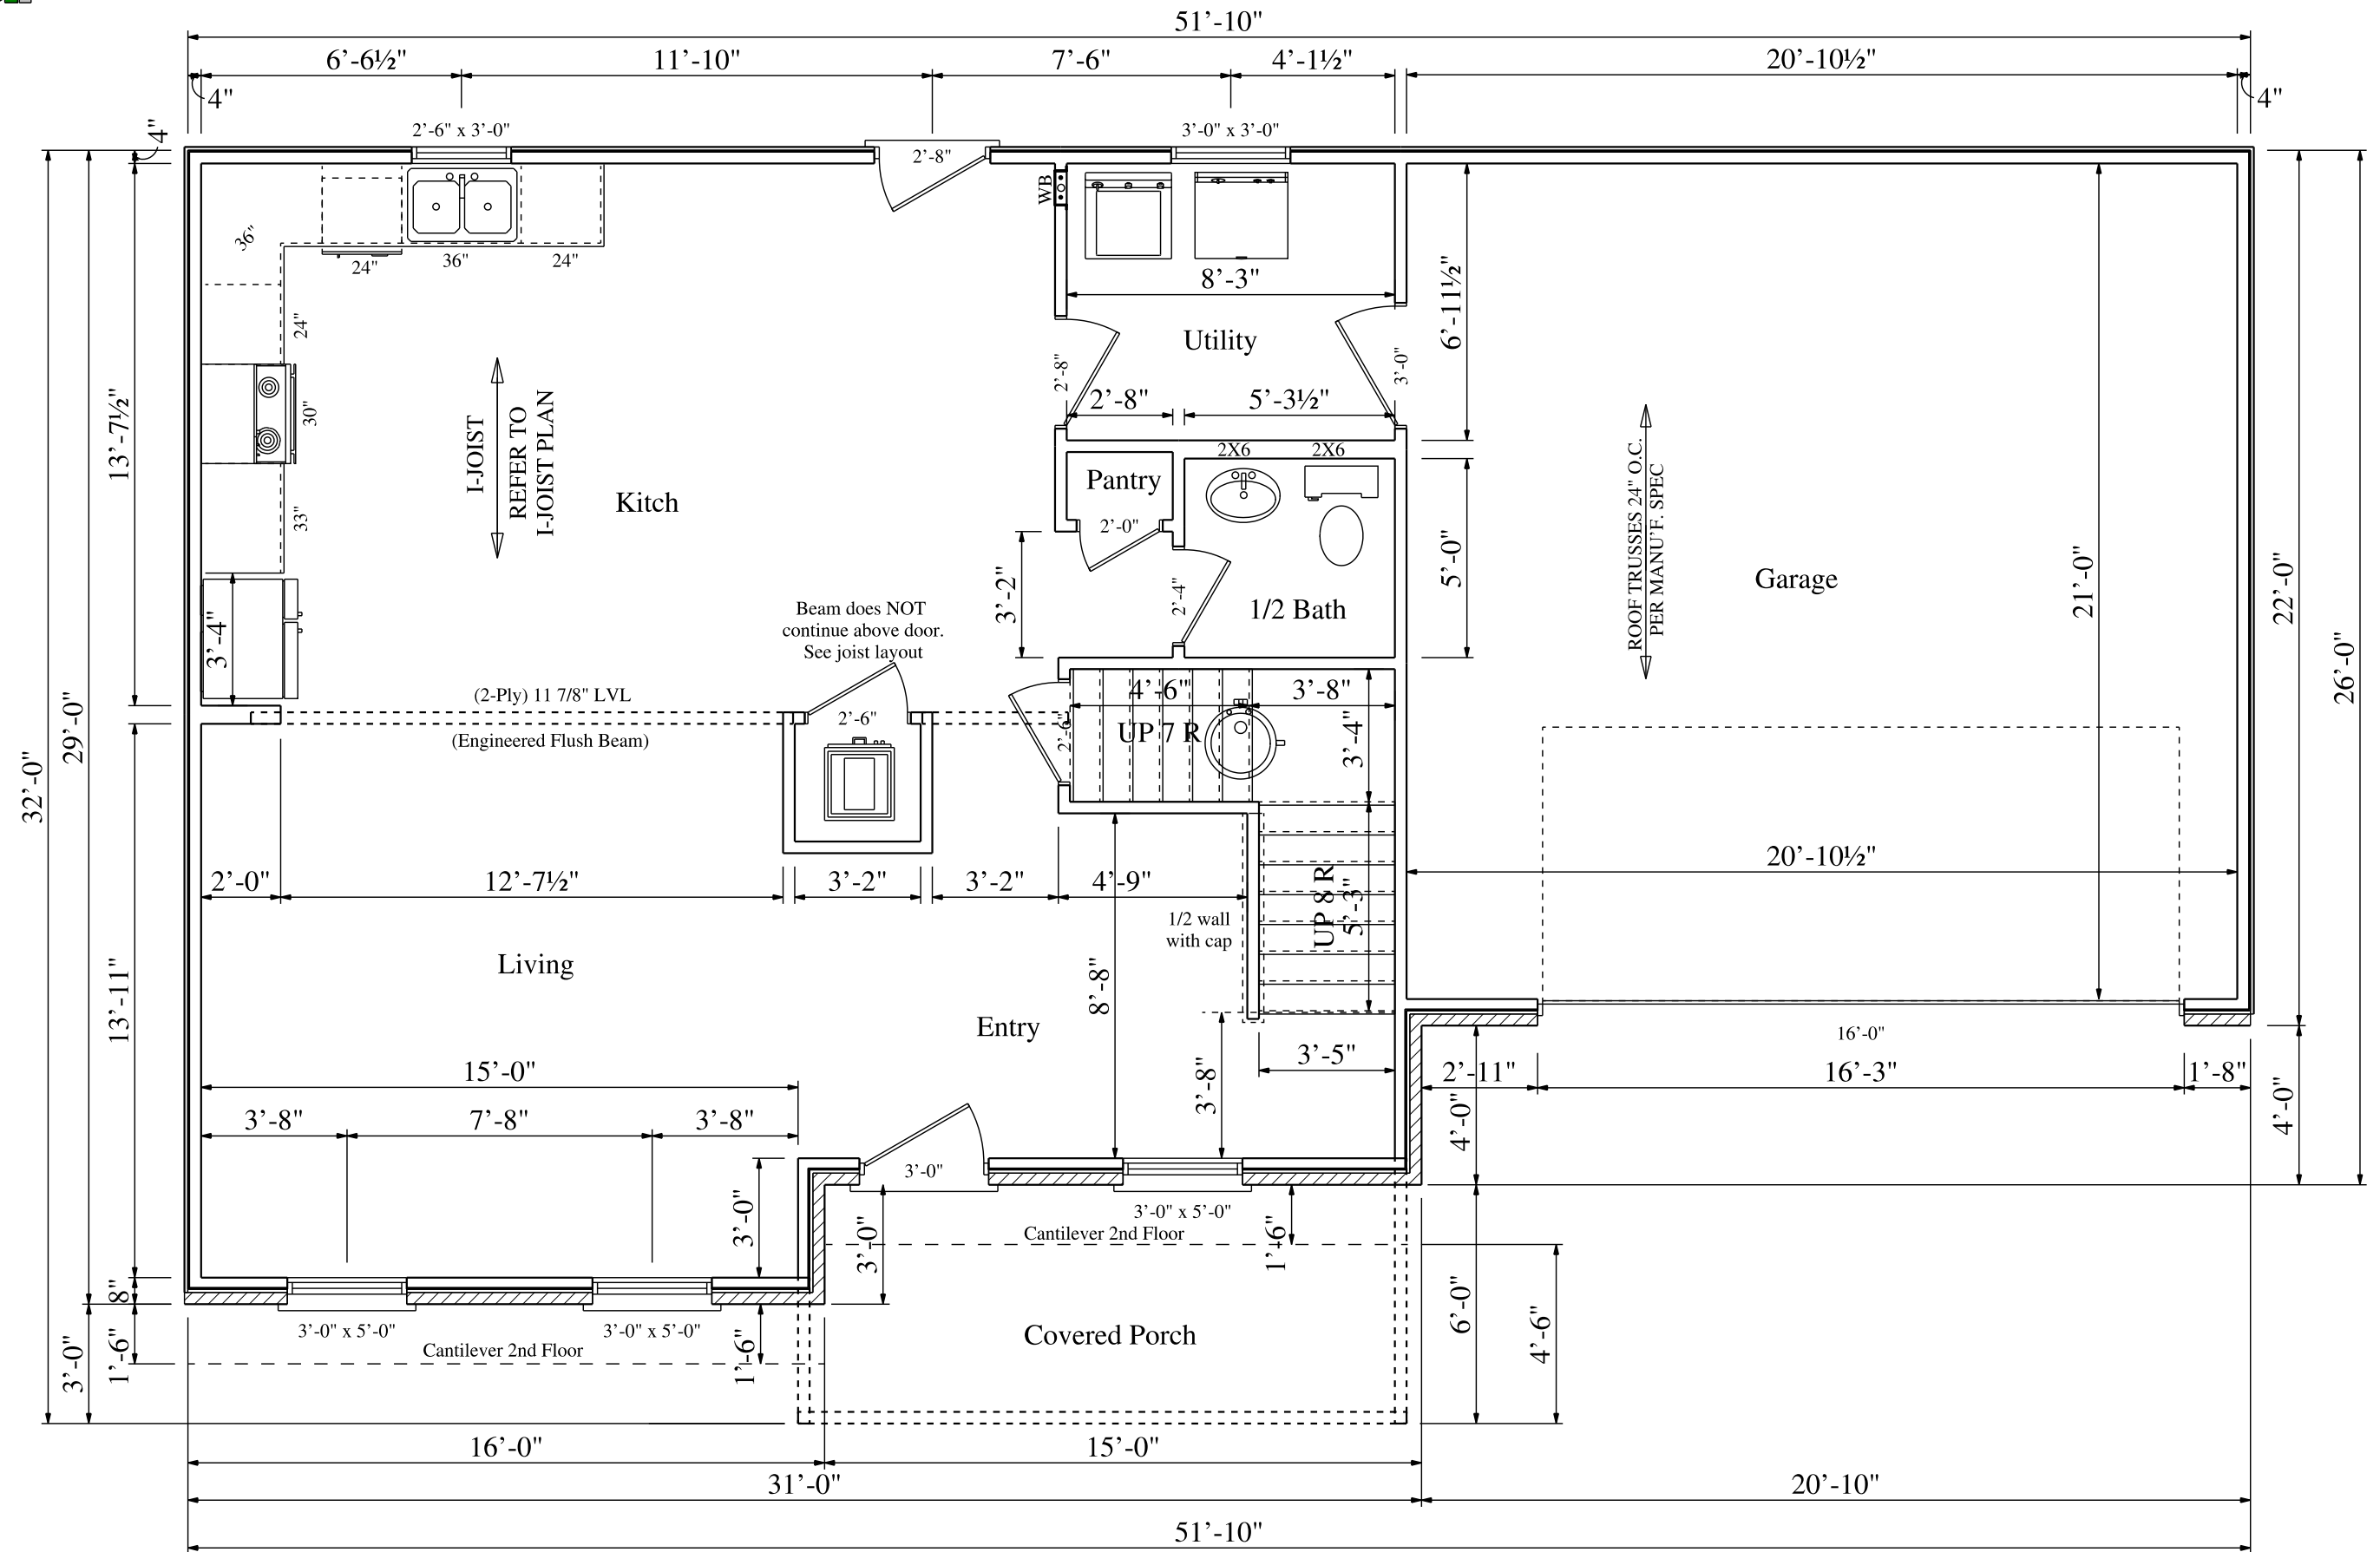

*Not to Scale

Callaway

1st Floor Plan

Model

Office: 223-1278


Fax: 223-1289

Briggs Homes
1021 Majestic Dr. STE 310
Lexington KY 40513

©


BRIGGS HOMES plans are COPYRIGHT PROTECTED. Unauthorized use or reproduction of these plans without the express, written consent of Briggs Homes is prohibited.

- * Some features shown in these plans are optional.
- * Elevations are renderings only. The sidewalk, driveway, steps and landscaping are subject to change based on the lot selected by the buyer. Trees are not included. Plans are subject to change without prior notice.
- * Soffits and/or dropped ceilings may be required to effectively install the mechanincals including but not limited to HVAC, electric and plumbing and may not be shown on these plans. Please consult your Briggs Homes representative for more information.
- * All construction specifications in these plan sets are to meet applicable local building codes.
- * Presumptive soil pressure is 2000lbs/sf.
- * Tempered glass installed where required by code.
- * Plans have been generated with the aid of a computer aided drafting system.
- * Dimensions and notations on plans have preference over graphic depictions. Any discrepancies found on plans should be forwarded to the Planning & Design Department at Briggs Homes.

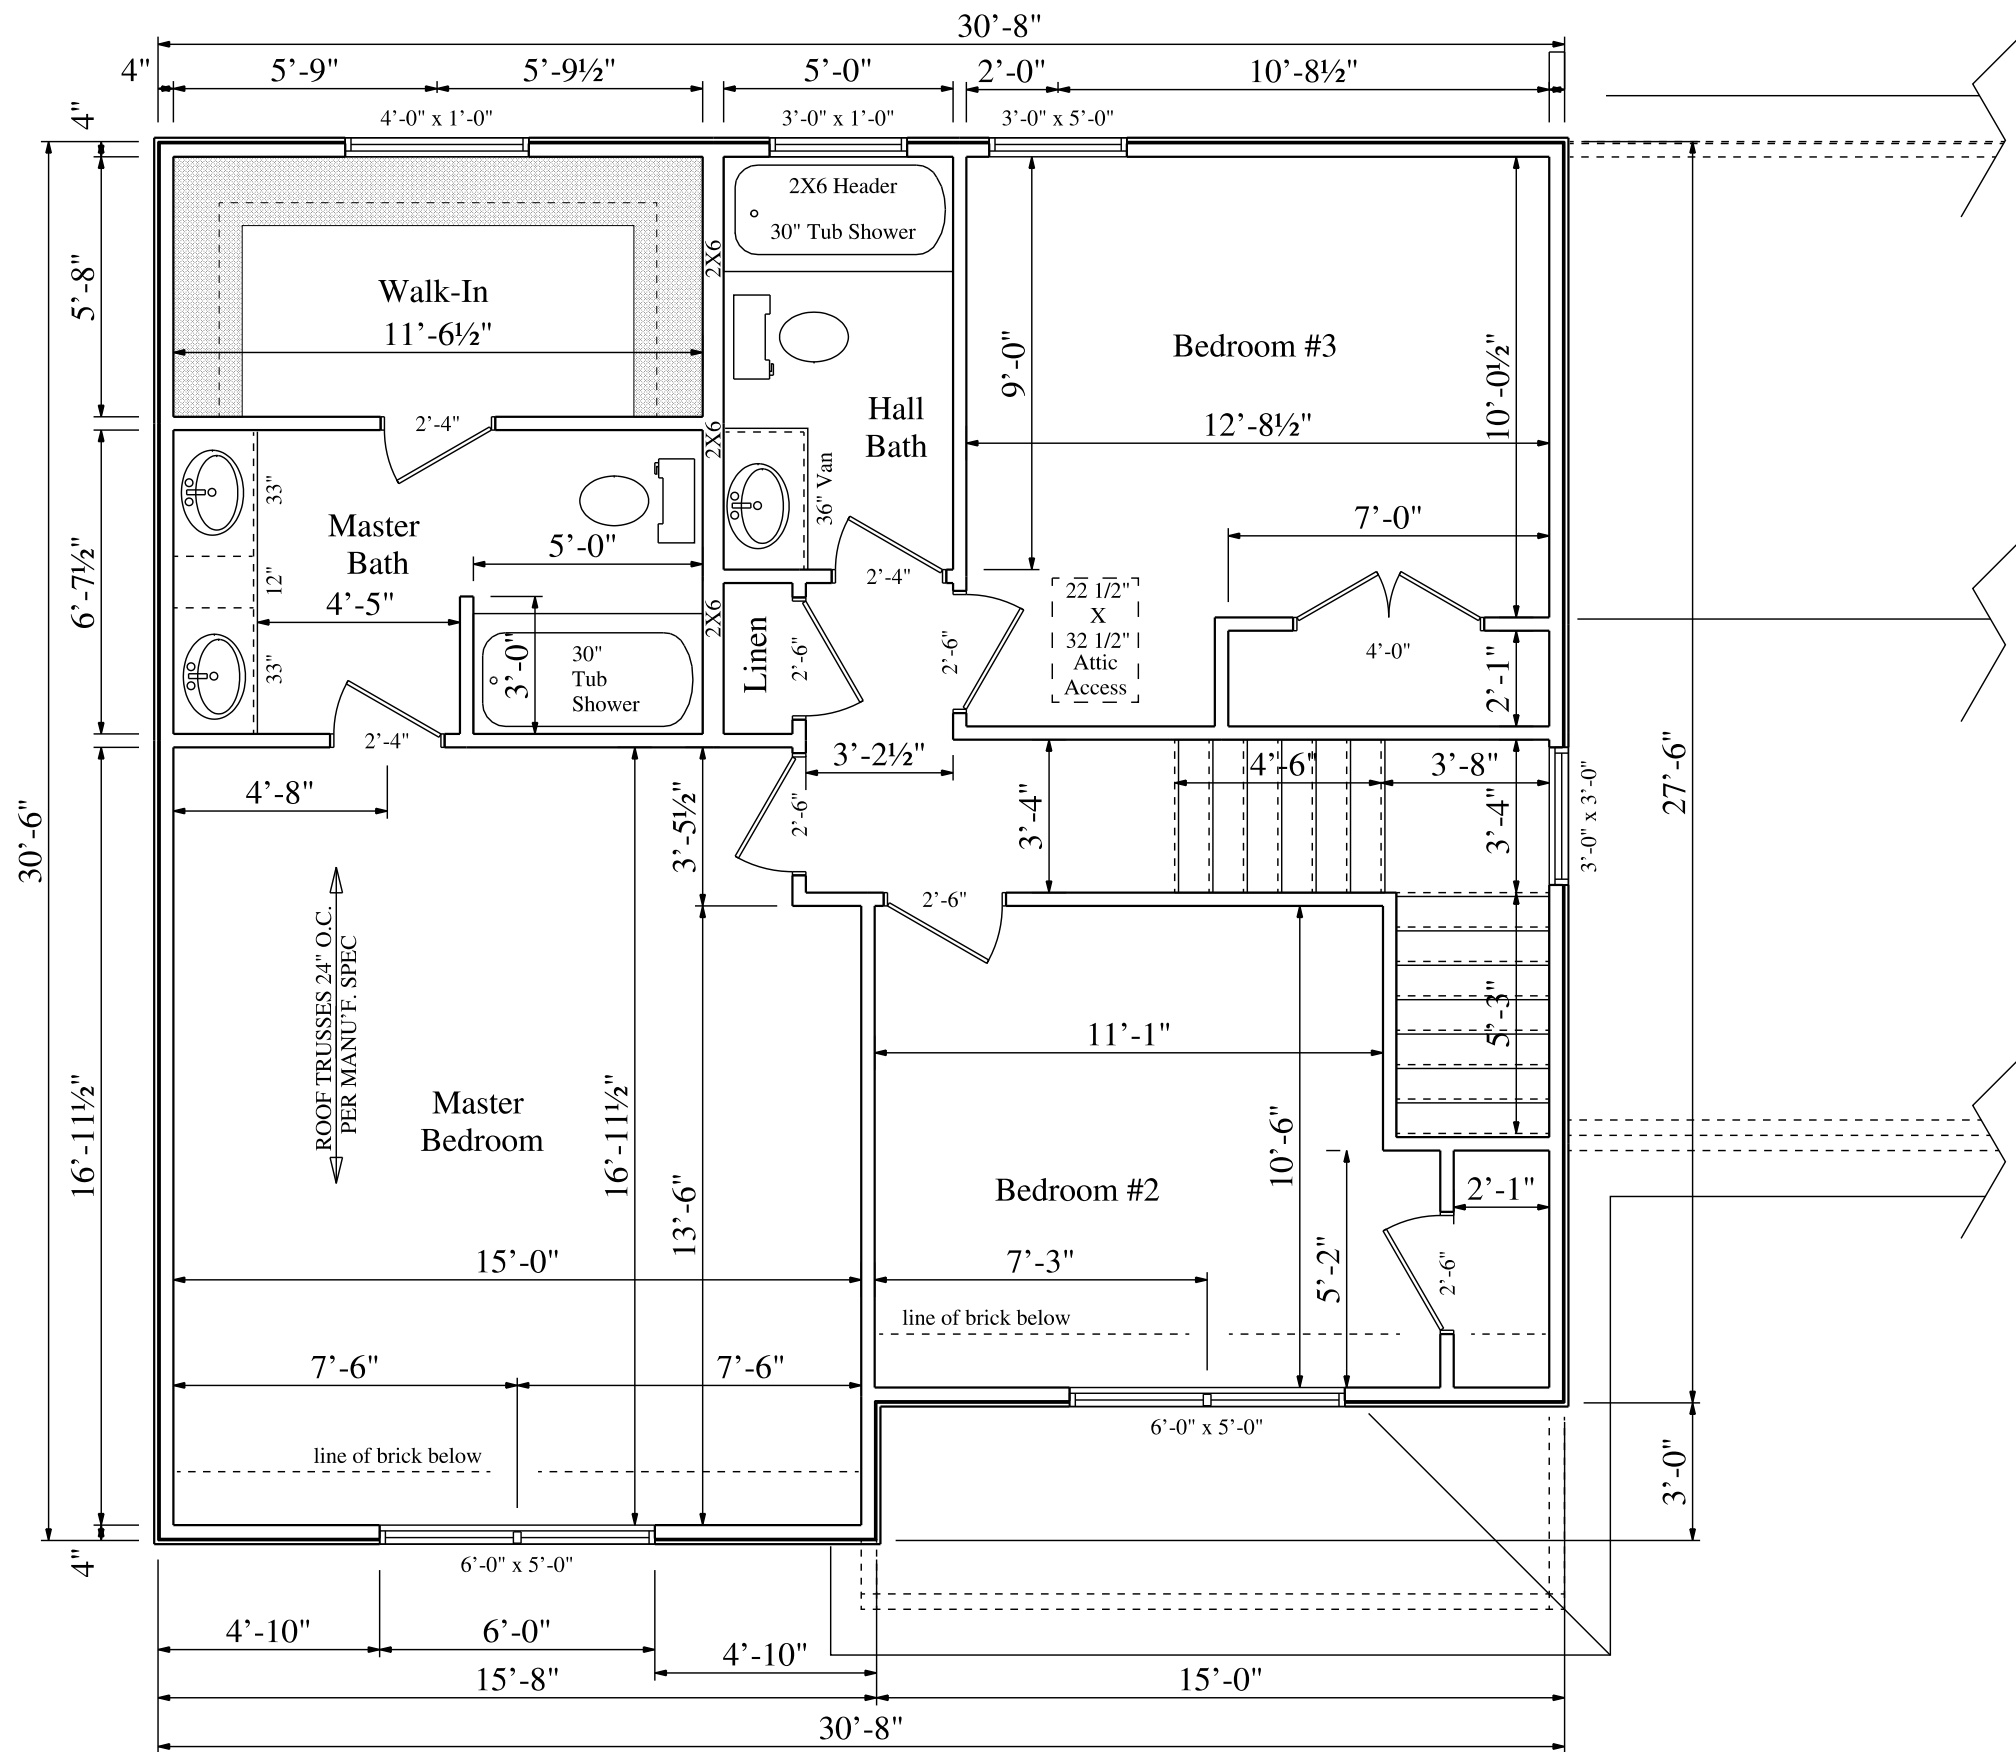


*Not to Scale


Callaway		Office: 223-1278	Briggs Homes 1021 Majestic Dr. STE 310 Lexington KY 40513
2nd Floor Plan	Model	Fax: 223-1289	

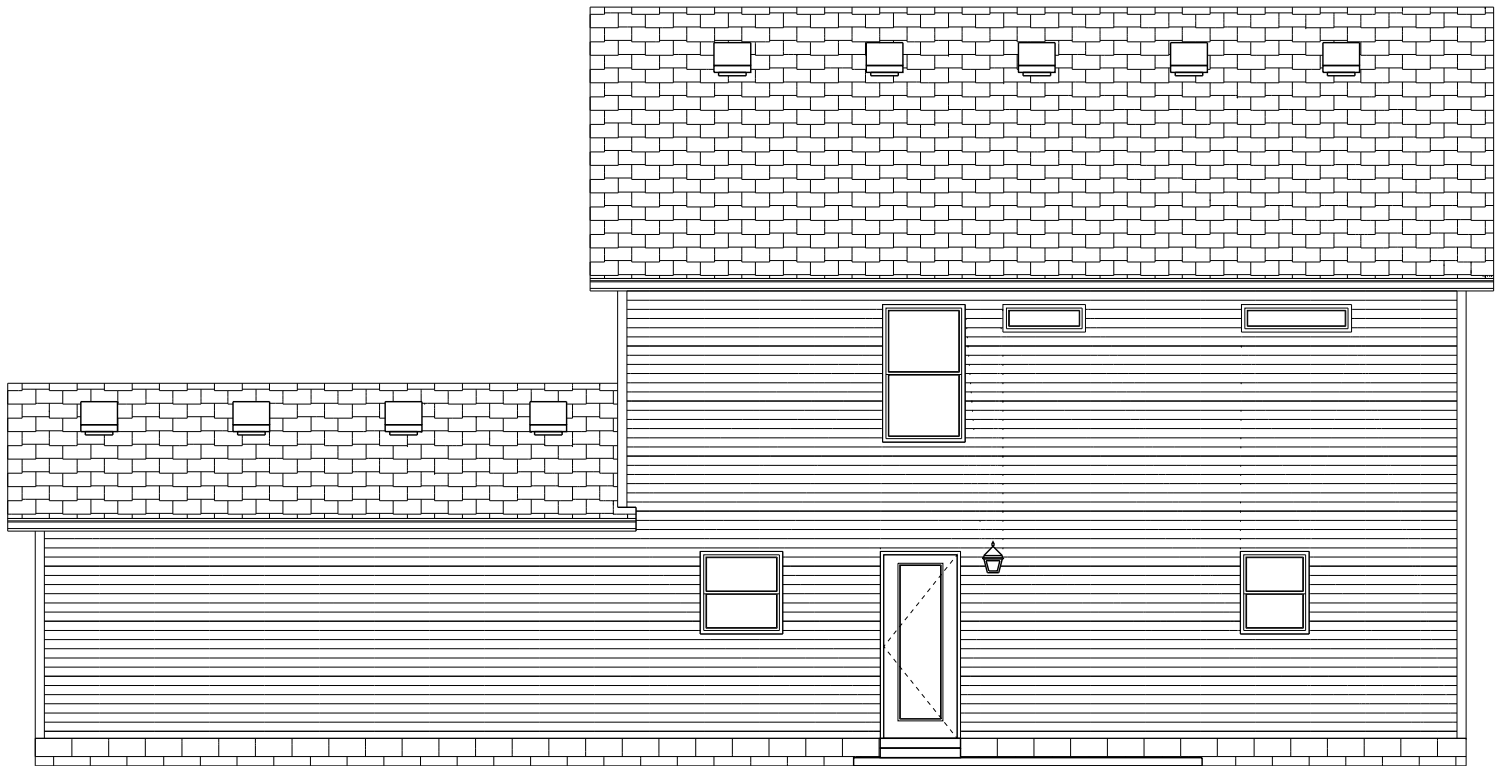

REAR ELEVATION

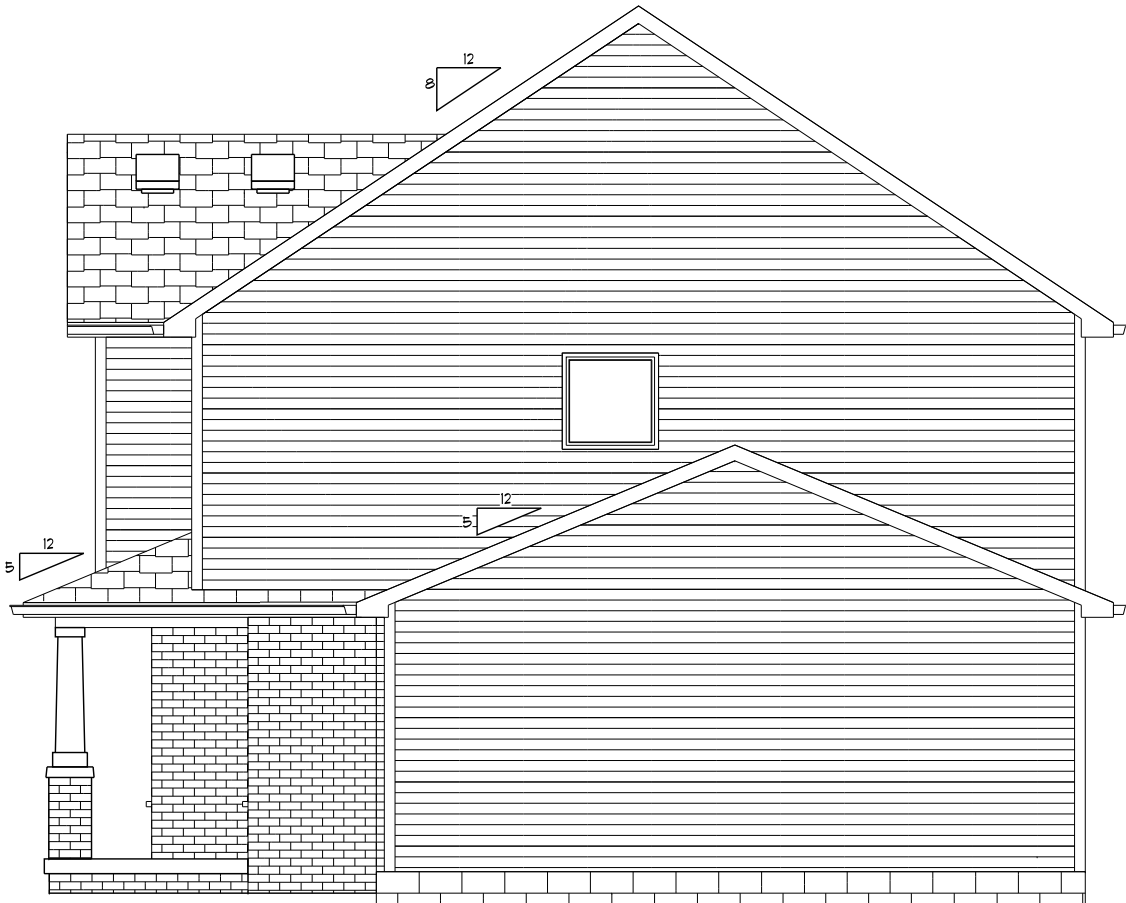

RIGHT ELEVATION

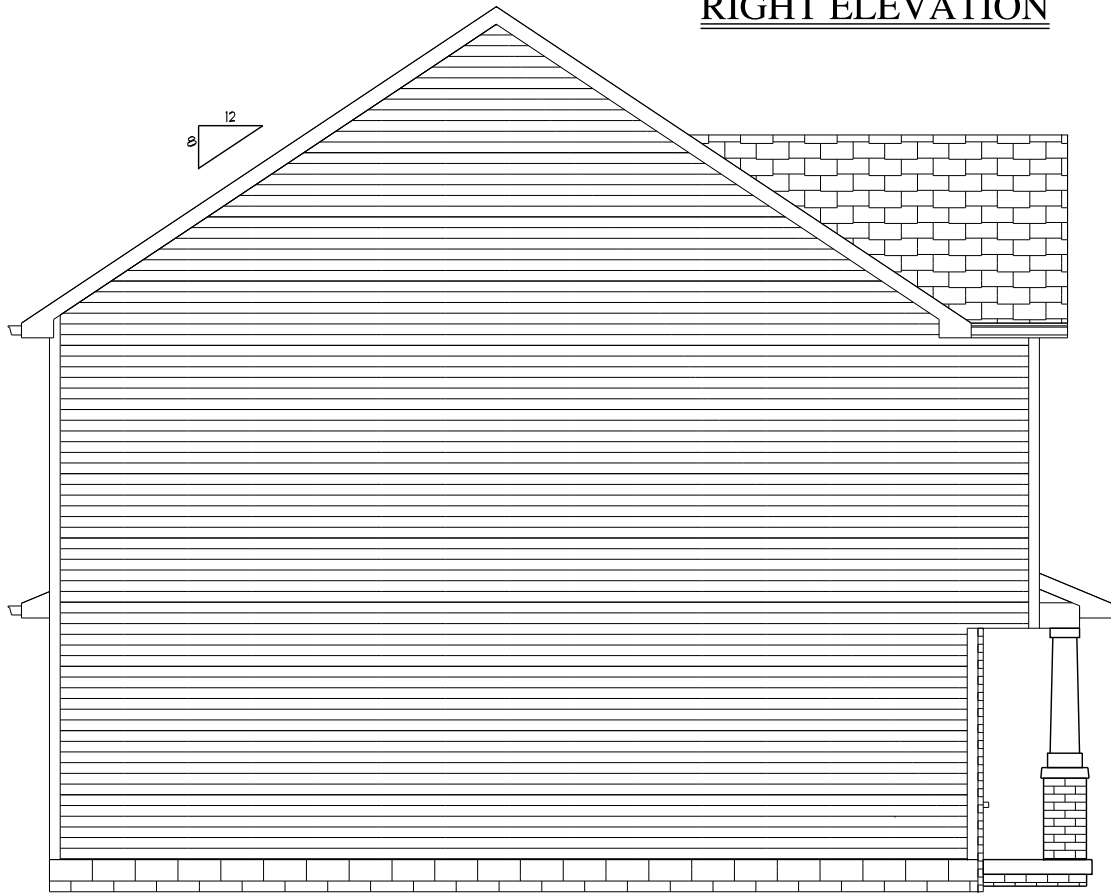

LEFT ELEVATION

*Not to Scale

©

BRIGGS HOMES plans are COPYRIGHT PROTECTED. Unauthorized use or reproduction of these plans without the express, written consent of Briggs Homes is prohibited.

- * Some features shown in these plans are optional.
- * Elevations are renderings only. The sidewalk, driveway, steps and landscaping are subject to change based on the lot selected by the buyer. Trees are not included. Plans are subject to change without prior notice.
- * Soffits and/or dropped ceilings may be required to effectively install the mechanicals including but not limited to HVAC, electric and plumbing and may not be shown on these plans. Please consult your Briggs Homes representative for more information.
- * All construction specifications in these plan sets are to meet applicable local building codes.
- * Presumptive soil pressure is 2000lbs/sf.
- * Tempered glass installed where required by code.
- * Plans have been generated with the aid of a computer aided drafting system.
- * Dimensions and notations on plans have preference over graphic depictions. Any discrepancies found on plans should be forwarded to the Planning & Design Department at Briggs Homes.

Briggs Homes 1021 Majestic Dr. STE 310 Lexington KY 40513	Office: 223-1278	Model	Callaway
	Fax: 223-1289		